

Note
 Areas and dimensions are subject to survey
 Aerial image obtained from Google Earth





SURVEY & PLANNING CONSULTANTS
 10 HARVEY STREET
 DARWIN NT 0801
 PH. (08) 8981 2494
 FAX. (08) 8981 5205
 darwin@eja.com.au
 www.eja.com.au

**SECTIONS 1902 AND 1905
 HUNDRED OF AYERS**

DEVELOPMENT APPLICATION


Client: **LAND DEVELOPMENT CORPORATION**

.....	Scale: 1:10 000 (A3)
Licensed Surveyor:	Datum:
Date:	
Drawn by: SH	Drawing No:
Date: 26/8/2019	18/10999/4A
Cad File: 10999-4A.DWG	

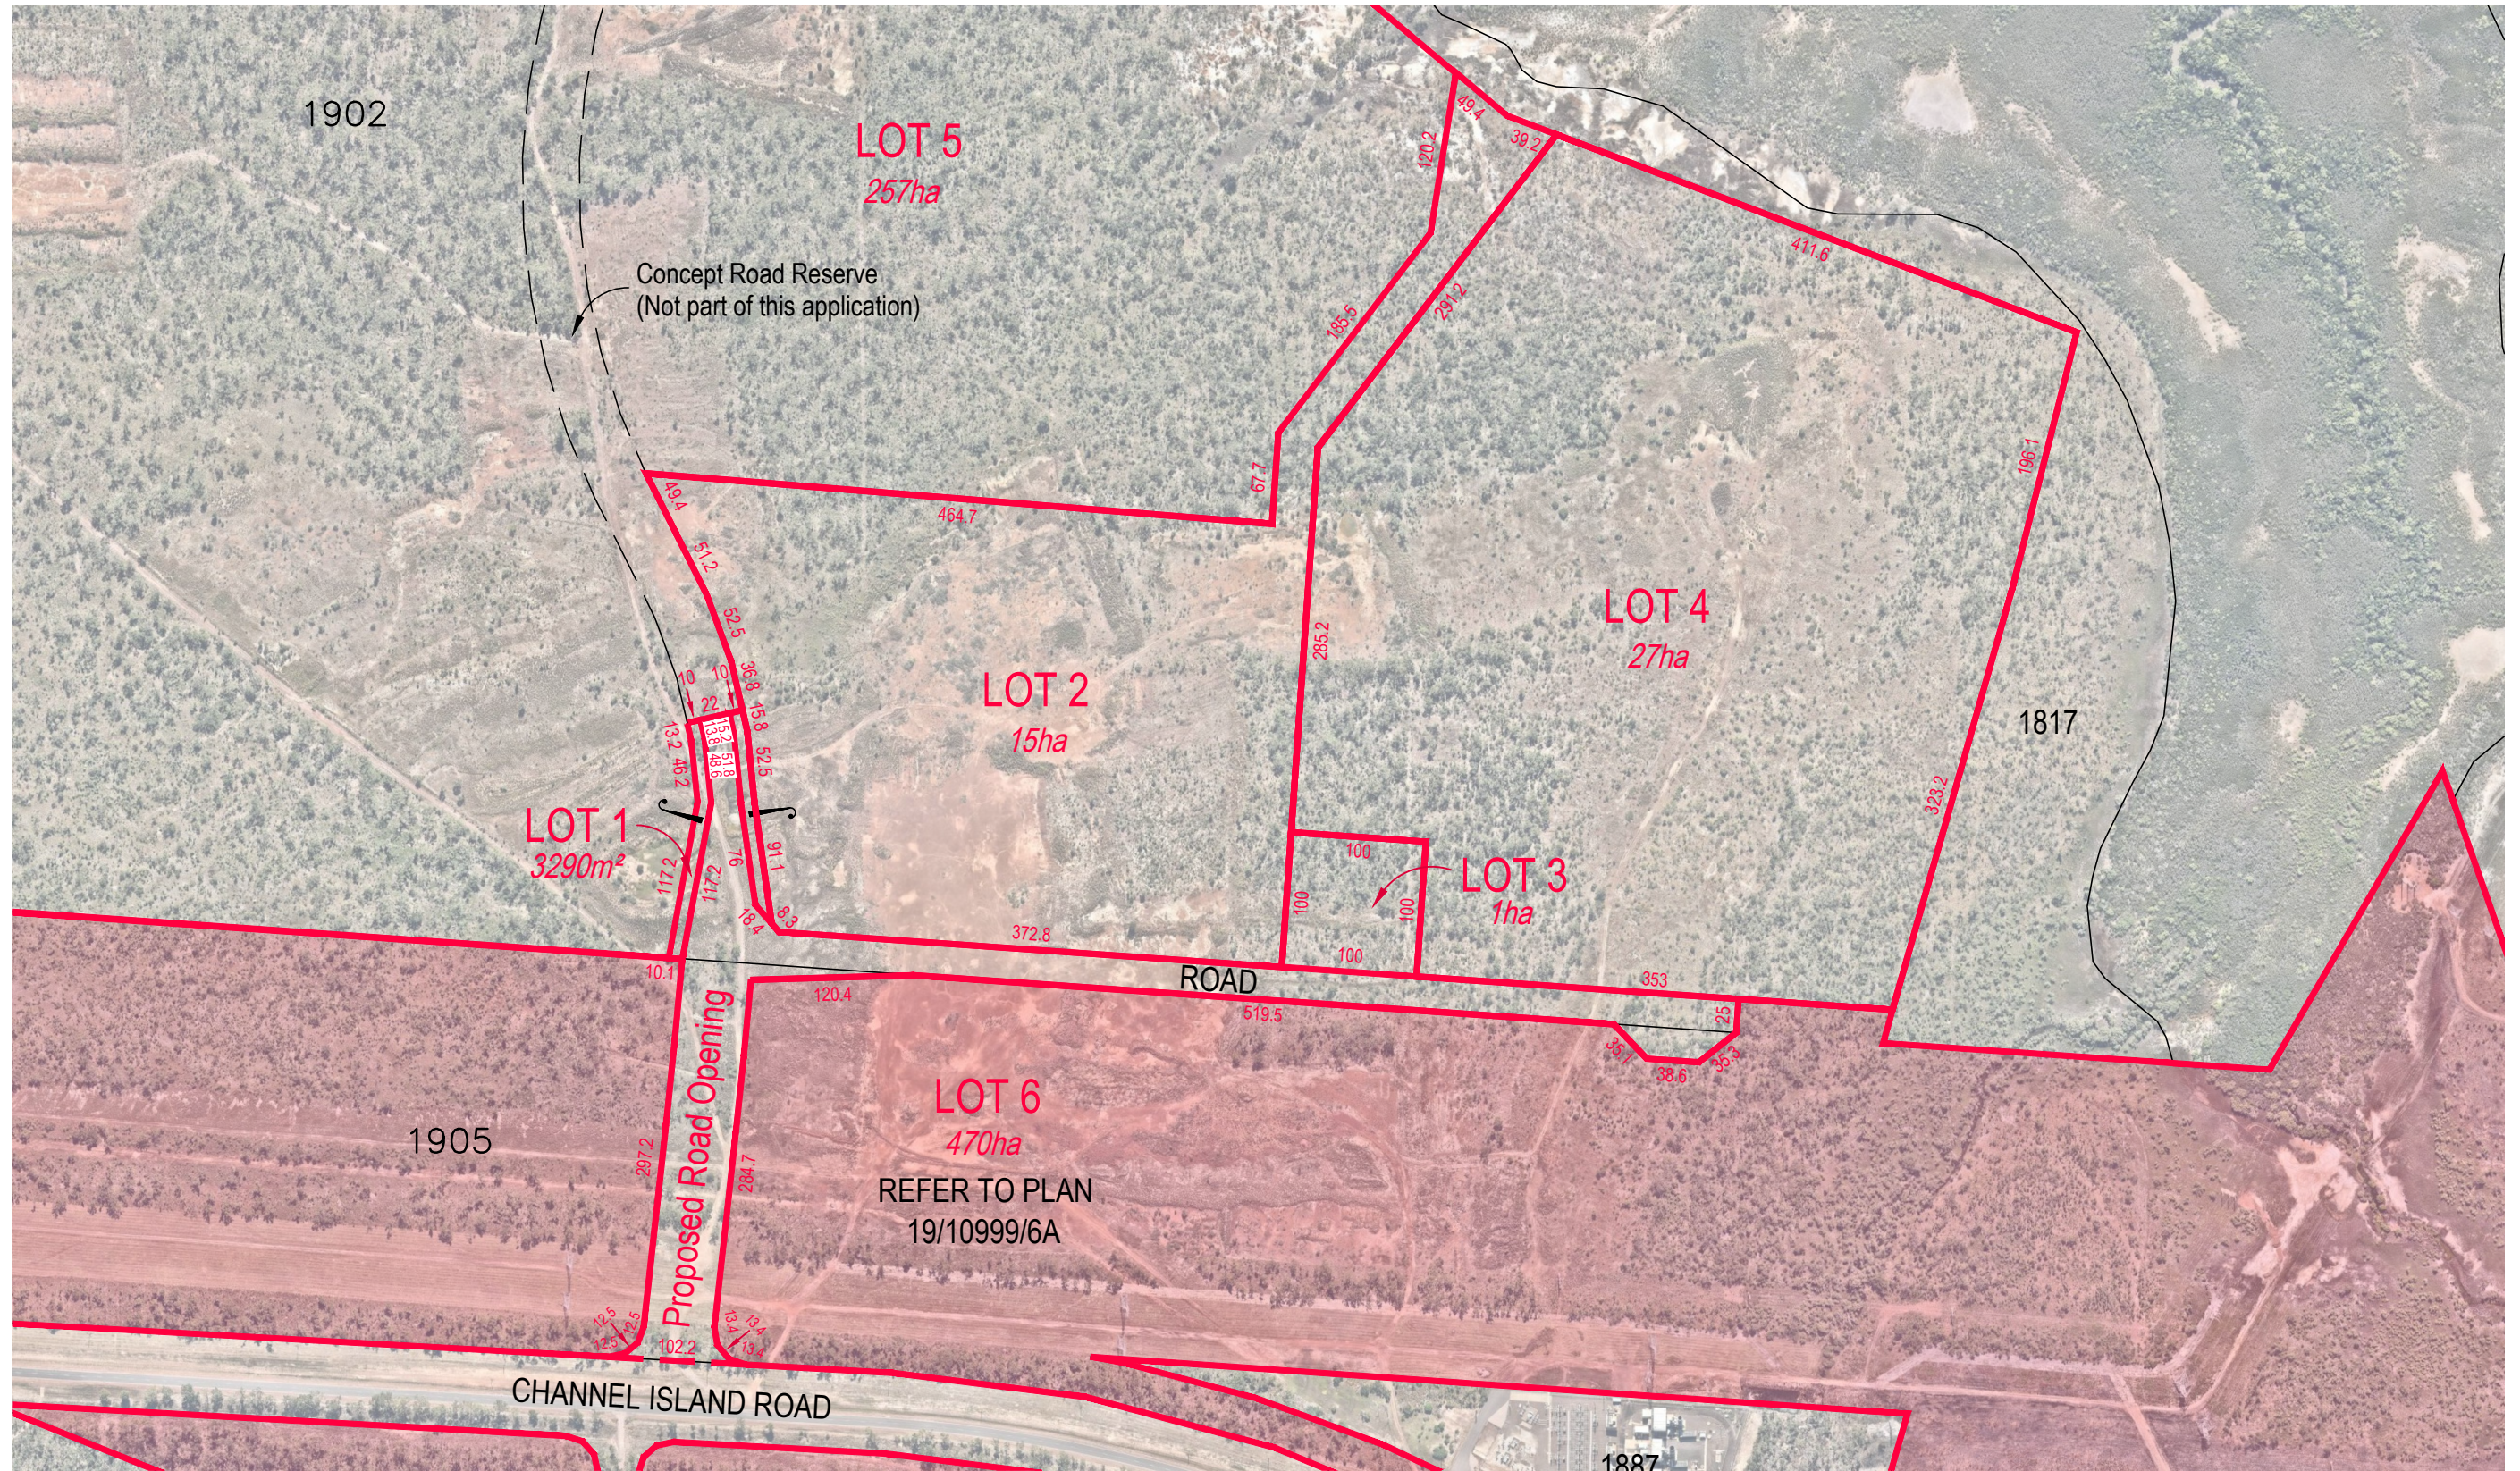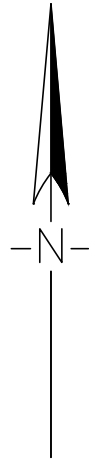

Note
 Areas and dimensions are subject to survey
 Aerial image obtained from Nearmap

denotes proposed Lot 6

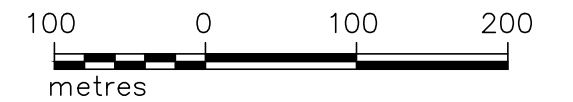




**SURVEY & PLANNING
 CONSULTANTS**
 10 HARVEY STREET
 DARWIN NT 0801
 PH. (08) 8981 2494
 FAX. (08) 8981 5205
 darwin@eja.com.au
 www.eja.com.au

**SECTIONS 1902 AND 1905
 HUNDRED OF AYERS**

DEVELOPMENT APPLICATION

Client: **LAND DEVELOPMENT CORPORATION**

Licensed Surveyor:	Scale: 1:5000 (A3)
Date:	Datum:
Drawn by: SH	
Date: 26/8/2019	Drawing No: 19/10999/5A
Cad File: 10999-5A.DWG	

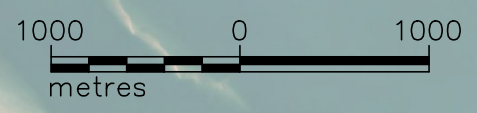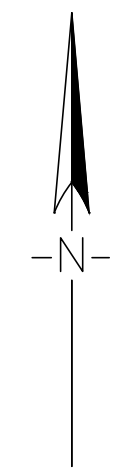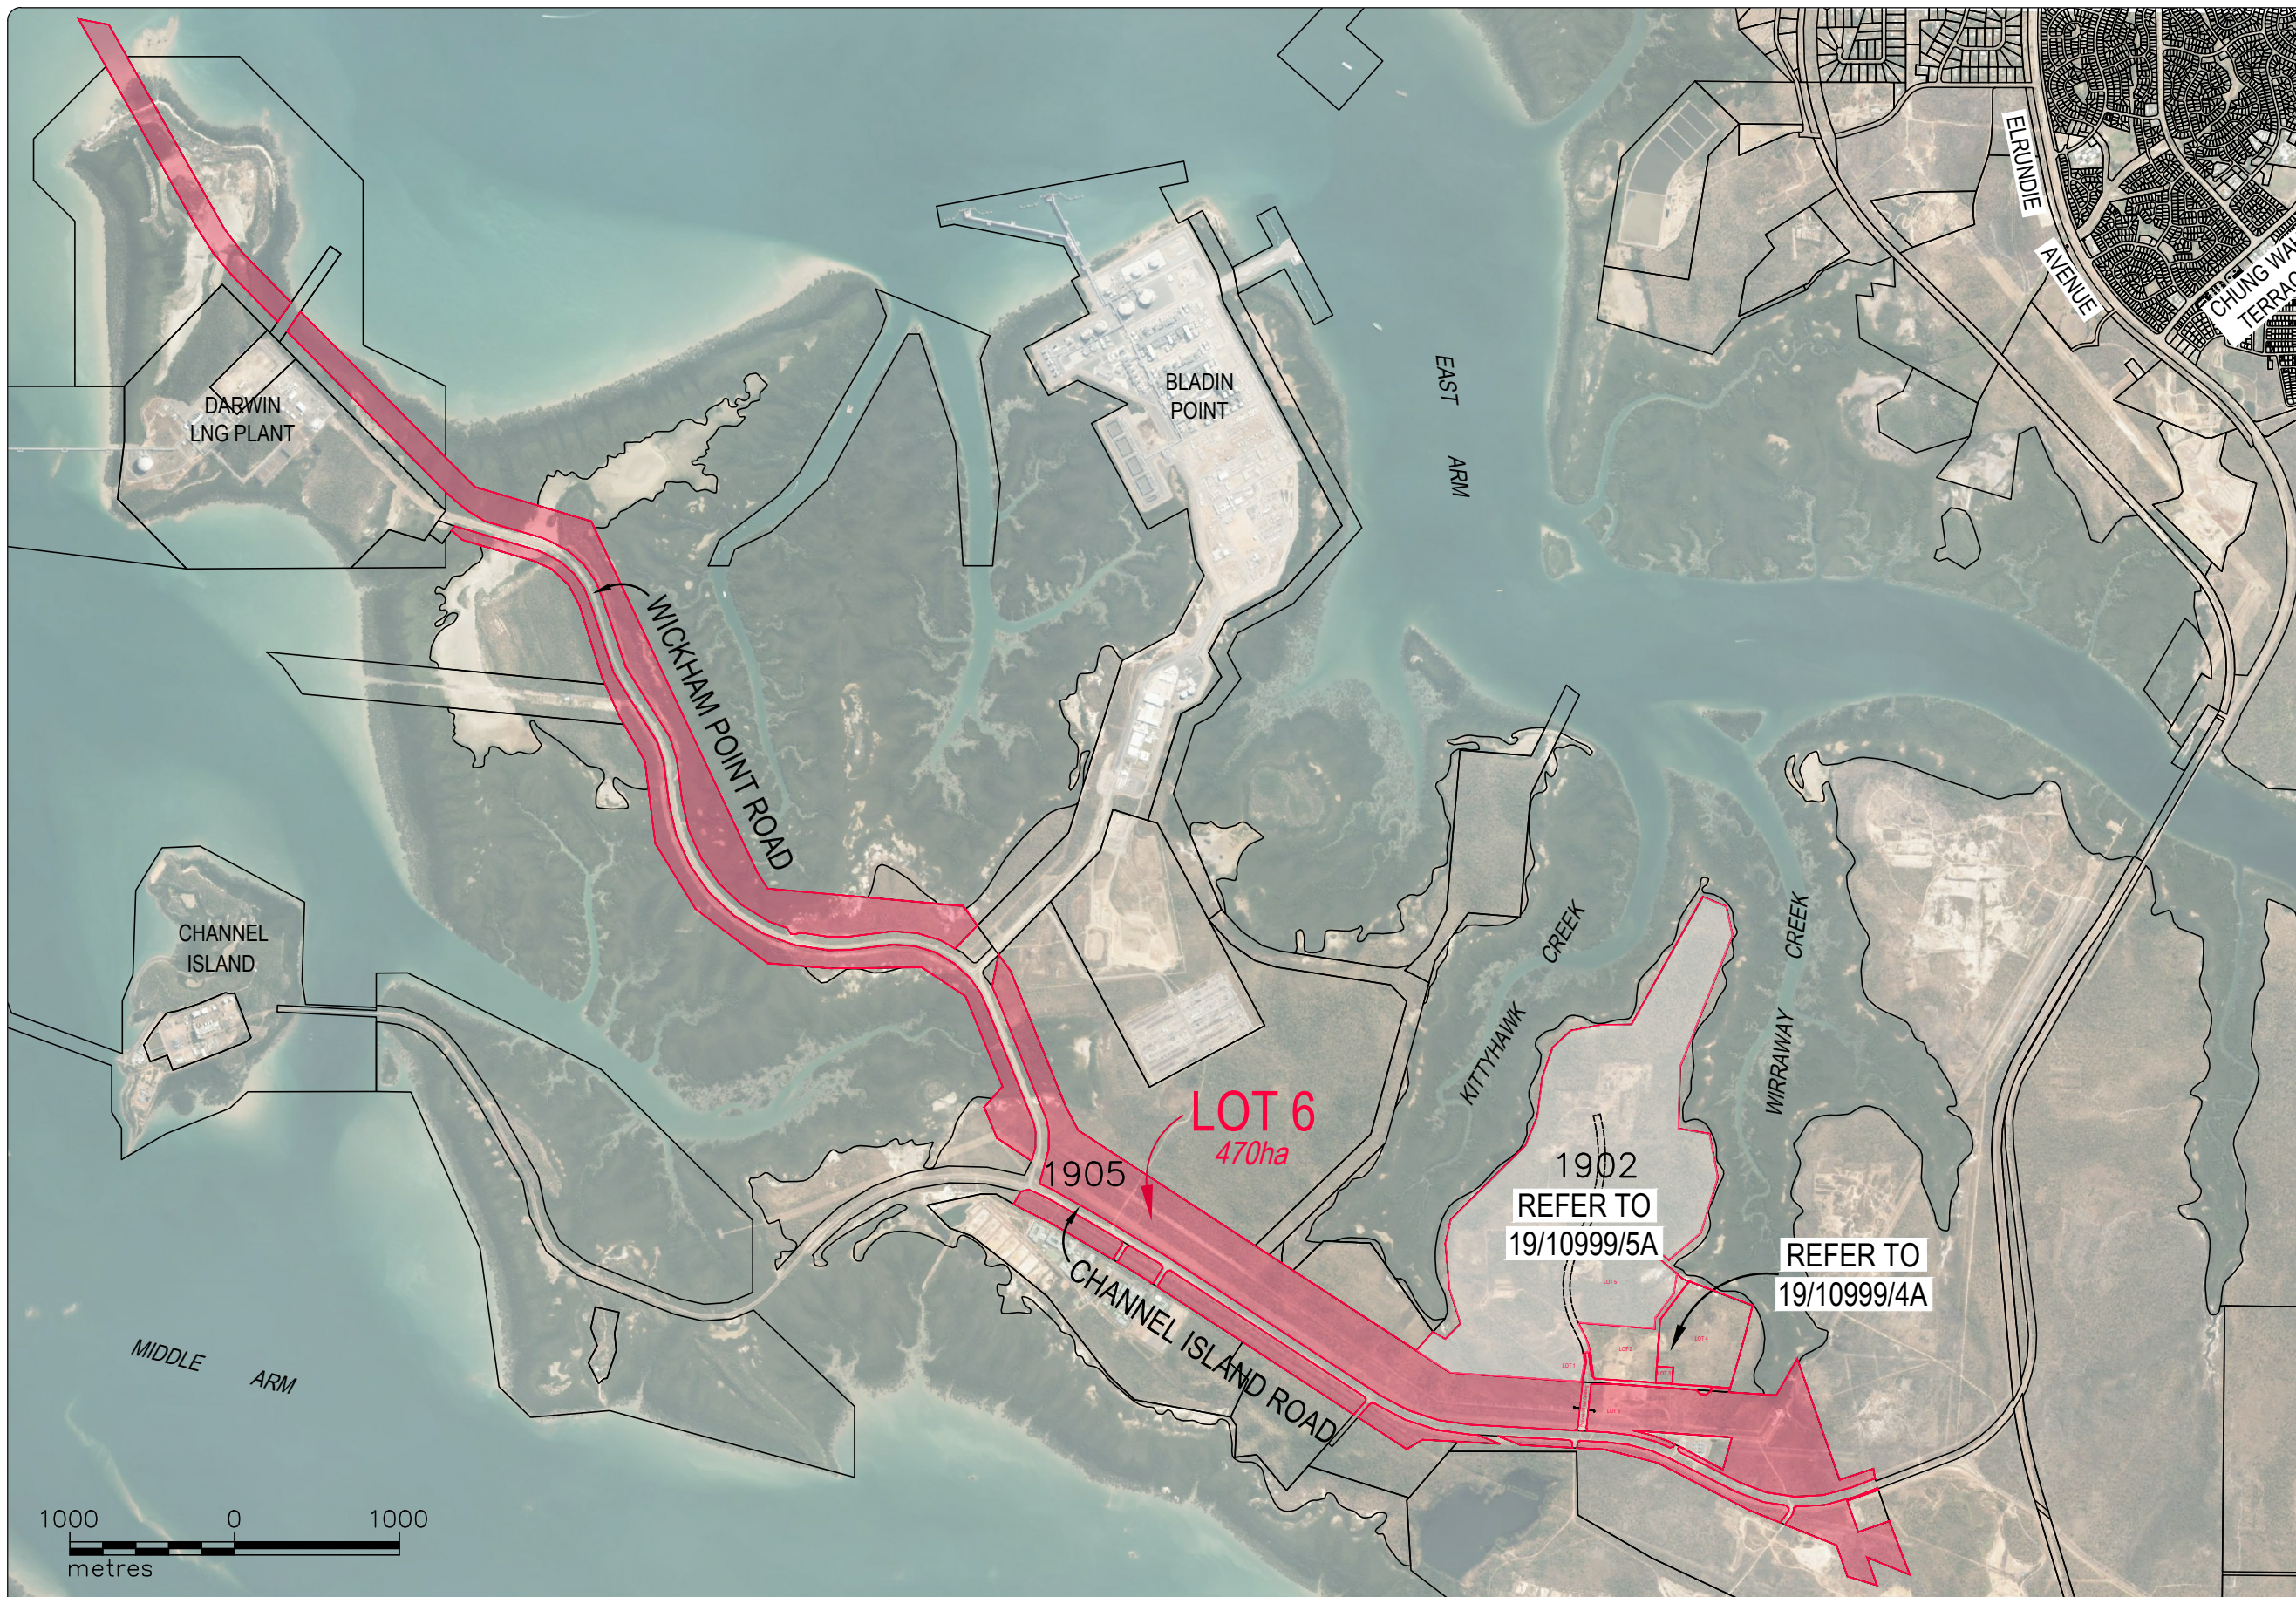

eja
 earl james & associates

SURVEY & PLANNING CONSULTANTS
 10 HARVEY STREET
 DARWIN NT 0801

PH. (08) 8981 2494
 FAX. (08) 8981 5205
 darwin@eja.com.au
 www.eja.com.au

Note
 Areas and dimensions are subject to survey
 Aerial image obtained from Nearmap

denotes proposed Lot 6

**SECTIONS 1902 AND 1905
 HUNDRED OF AYERS**

DEVELOPMENT APPLICATION

Client: **LAND DEVELOPMENT CORPORATION**

Licensed Surveyor:	Scale: 1:40 000 (A3)
Date:	Datum:
Drawn by: SH	
Date: 26/8/2019	Drawing No:
Cad File: 10999-6A.DWG	19/10999/6A