

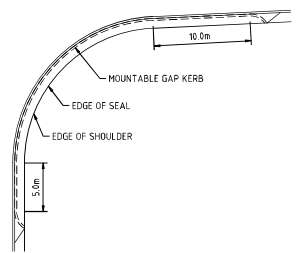


GENERAL NOTES:

1. DIMENSIONS SHOWN ARE TO BE REGARDED AS MINIMUM DESIRABLE TREATMENT.
2. INTERSECTION DETAILS WILL NEED TO TAKE ACCOUNT OF LOCAL CONDITIONS.
3. SINGLE SEAL 1W/20MMX1 TO BE APPLIED.

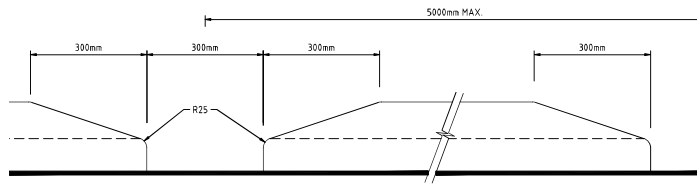

0	DRAFT	APR17	RC
ADMT	DESCRIPTION	DATE	AUTH

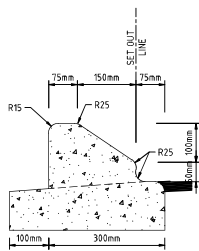

PO Box 446, Humpty Doo NT 0836
PH 08 8983 0600 FAX: 08 8983 1165

DRAWN
AURECON

STANDARD DRAWING
RURAL ROAD INTERSECTION
TYPE 1

SCALE NOT TO SCALE	
DRAWING No. LC-102	AMDT. 0