




URBAN RESIDENTIAL - COLLECTOR/LOCAL > 1000m² - 4000m²

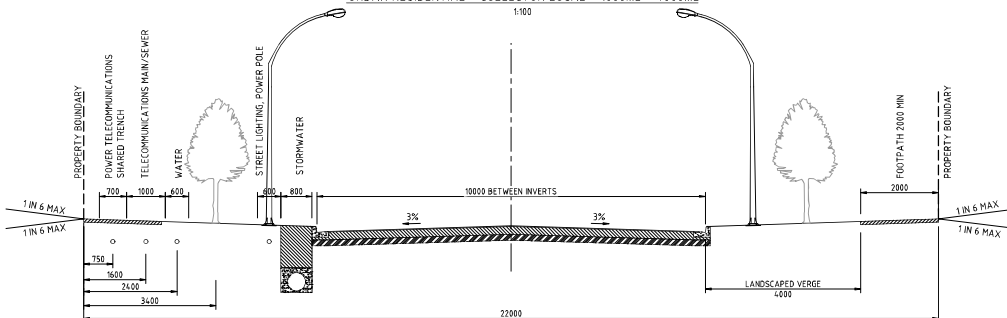

URBAN INDUSTRIAL/COMMERCIAL - DISTRIBUTOR

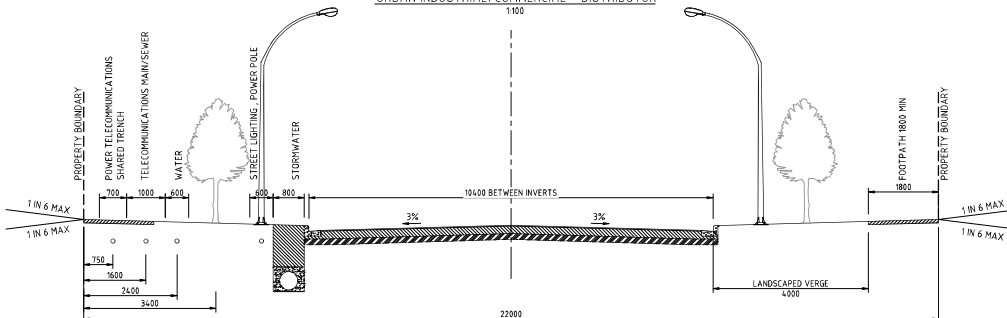

URBAN INDUSTRIAL/COMMERCIAL - COLLECTOR/LOCAL

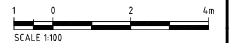

0	DRAFT	APR17	RC
ADMT	DESCRIPTION	DATE	AUTH



PO Box 446, Humpy Doo NT 0836
PH 08 8983 0600 FAX: 08 8983 1165

DRAWN
AURECON

STANDARD DRAWING
URBAN ROAD RESERVE
SHEET 2

SCALE 1:100	AMDT.
DRAWING No. LC-201	0